

A BYLAW OF THE TOWN OF OUTLOOK
TO PROVIDE FOR THE CLOSING OF
CERTAIN STREETS AND LANES IN THE
TOWN OF OUTLOOK.

WHEREAS it is necessary and desirable to close a street,
and lanes in the Town of Outlook.

NOW THEREFORE, the Council of the Town of Outlook
enacts as follows:-

that all the streets and lanes lying south of the south
limit of Parcel A, and west of the west limit of Cross
Street,

BE CLOSED.

a said streets, lanes, and Parcel are shown upon a plan
of survey of record in the Land Titles Office for the
Saskatoon Land Registration District as number 65 S 20023

INTRODUCED and read a first time this 19th day of Sept. 1968.

READ a second time this 19th day of Sept., 1968.

READ third time by unanimous vote of all members of the
council and finally passed on the 17th day of October, 1968.

Mayor **R. E. Davison**

Town Clerk **L.O. Stephenson**

Certified a true copy

SEAL

L. O. Stephenson Town Clerk

Dated: **OCT 17 1968** A.D. 19____.

IN THE MATTER OF

Section 107 of the Land
Titles Act: and

IN THE MATTER OF

Amendment to a plan of
record in the Land Titles
Office for the Saskatoon
Land Registration District
as Plan No. 65 S 20023

(In the MATTER OF Section 107
(of the Land Titles Act, and
(IN THE MATTER of amendments to
(a plan of record in the Land
(Titles Office for the Saskatoon
(Land Registration District as
(Plan No. 65 S 20023

Before the
MASTER OF TITLES FOR THE
Province of Saskatchewan

THE PETITION OF

The Town of Outlook, in the
Province of Saskatchewan.

HUMBLY SHOWETH:

1. The Town of Outlook has closed the following streets and lanes in the Town of Outlook, in the Province of Saskatchewan in the Dominion of Canada, described as follows:
all the streets and lanes lying south of the south limit of Parcel A and west of the west limit of Cross Street as said streets, lanes, and Parcel are shown upon a plan of survey of record in the Land Titles Office for the Saskatoon Land Registration District as number 65 S 20023.
2. The closing of the said streets and lanes described in paragraph one hereof was effected by the passing of a bylaw by the council of the Town of Outlook, a certified copy of which is produced herewith.
3. The passing of the said bylaw was for the purpose of closing said streets and lanes to facilitate the processing of a plan of resubdivision of Blocks 3,4, Parcel A, and the closed portions of street and lane.
4. That the Saskatchewan Power Corporation and Saskatchewan Government Telephones have consented to the proposed closing of the said streets and lanes.
5. That the Minister of Highways and Transportation has issued his transfer covering the streets and lanes and it is attached herewith.
6. That the Director of Community Planning has consented to the above mentioned.
7. That the consents of the owners adjoined the streets, and lanes being closed have been received.

8. That attached herewith are the following:

- (a) Bylaw in duplicate.
- (b) Consent of Saskatchewan Power Corporation and Government Telephones, and on the Minister of Highways and Transportation.
- (c) Transfer from the Dept. of Highways to cover streets and lanes.
- (d) Two prints of area affected outlined in "red".

WHEREFORE YOUR PETITIONERS PRAY that the Master of Titles issue an order directing:

- (1) That the said plan registered as No. 65-S-20023 be amended as follows:
 - that all the streets and lanes lying south of the south limit of Parcel A, and west of the west limit of Cross Street,

BE REDESIGNATED

as said streets, lanes, and Parcel as shown upon a plan of survey of record in the Land Titles Office for the Saskatoon Land Registration District as number 65 S 20023.

(2) That a certificate of title and duplicate for the said redesignated area of streets and lanes be issued in the name of "The Town of Outlook".

(3) That such further things be done which the Master of titles may deem necessary and expedient in the premises; and YOUR PETITIONERS as in duty bound will ever pray.

DATED at the Town of Outlook,
in the Province of Saskatchewan,

This17th.....day of.....October.....A.D. 19..68
Town of Outlook

.....
R. E. Davison Mayor

Seal

.....
L. C. Stephenson Town Clerk



SASKATCHEWAN POWER CORPORATION

OUR FILE NO.

Regina, Saskatchewan,
September 4, 1968.

Webb & Webster Surveys Limited,
611 Ninth Street, E.,
Saskatoon, Saskatchewan.

Attention: Mr. W. R. Fulwiler


Gentlemen:

Street & Lane Closure
Plan No. 65-S-20023 - Outlook
Your File CO 1.20

In reply to your letter dated August 13, 1968, we wish to advise that this Corporation does not have any facilities in the area to be closed. Accordingly, we hereby consent to the closure of all the streets and lanes lying South of the South limit of Parcel A and West of the West limit of Cross Street as the said Streets, lanes, and Parcel are shown on a Plan of Record in the Land Titles Office for the Saskatoon Land Registration District as No. 65-S-20023.

Yours very truly,

SASKATCHEWAN POWER CORPORATION


F. C. Kaip,
Land Department.

FCK/ljs

cc: M. Viminitz - Land Titles Office, Regina

SASK TEL

Division Engineering,
Room 304,
140 1st Ave. N.,
Saskatoon, Sask.
Aug. 15, 1968
Our File: Outlook - 200
Your File: CO. 1.20

Webb & Webster Ltd.,
Land Surveyors,
611 - 9th St. E.,
Saskatoon, Sask.

Re: Street and Lane Closure -
Registered Plan # 65-S-20023 -
Outlook, Sask.

Dear Sir:

Please refer to your letter dated August 13, 1968 concerning
the above lane closure.

Since there is no Sask Tel communication plant in the area
indicated, this System waives all objections to the proposed closure.

Yours truly,

DGE/mm

W. C. Hignet
W. C. Hignet, P. Eng.,
SUPERVISING ENGINEER

cc: J. C. Traynor,
Dept. of Highways, Regina
cc: M. Viminitz,
Land Titles Office, Regina

Province of



Saskatchewan

DEPARTMENT OF HIGHWAYS AND TRANSPORTATION

REFER TO FILE

12-11-Outlook

Regina, Saskatchewan,
September 11, 1968.

Webb & Webster Surveys Limited,
611 - Ninth Street East,
Saskatoon, Saskatchewan.

Dear Sirs:

Re: Street and Lane Closure
Plan 65-S-20023 - Outlook, Sask.

I wish to acknowledge your letter of August 13, 1968, relative to the proposed closure of the above mentioned.

The Minister hereby grants consent to the Council of the Town of Outlook to pass the necessary bylaw pursuant to Section 519 R.S.S. 1965 of The Town Act to close the following:-

"All of the streets and lanes lying south of the south limit of Parcel "A", and west of the west limit of Cross Street, as said streets, lanes, and Parcel are shown upon a plan of record in the Land Titles Office for the Saskatoon Land Registration District as Number 65-S-20023."


The necessary documents required for the transfer will be forwarded to the Chief Surveyor, Land Titles Office, Regina, at the time that the required Master of Titles Order is before him.

Yours truly,

L. T. HOIMES,
Deputy Minister of Highways.

Per:

WC/pmg
c.c. - M. Viminitz, Chief Surveyor,
- Town Clerk, Outlook,
- Director, Community Planning,
- Sask. Power Corporation,
- Sask Tel - North Division.

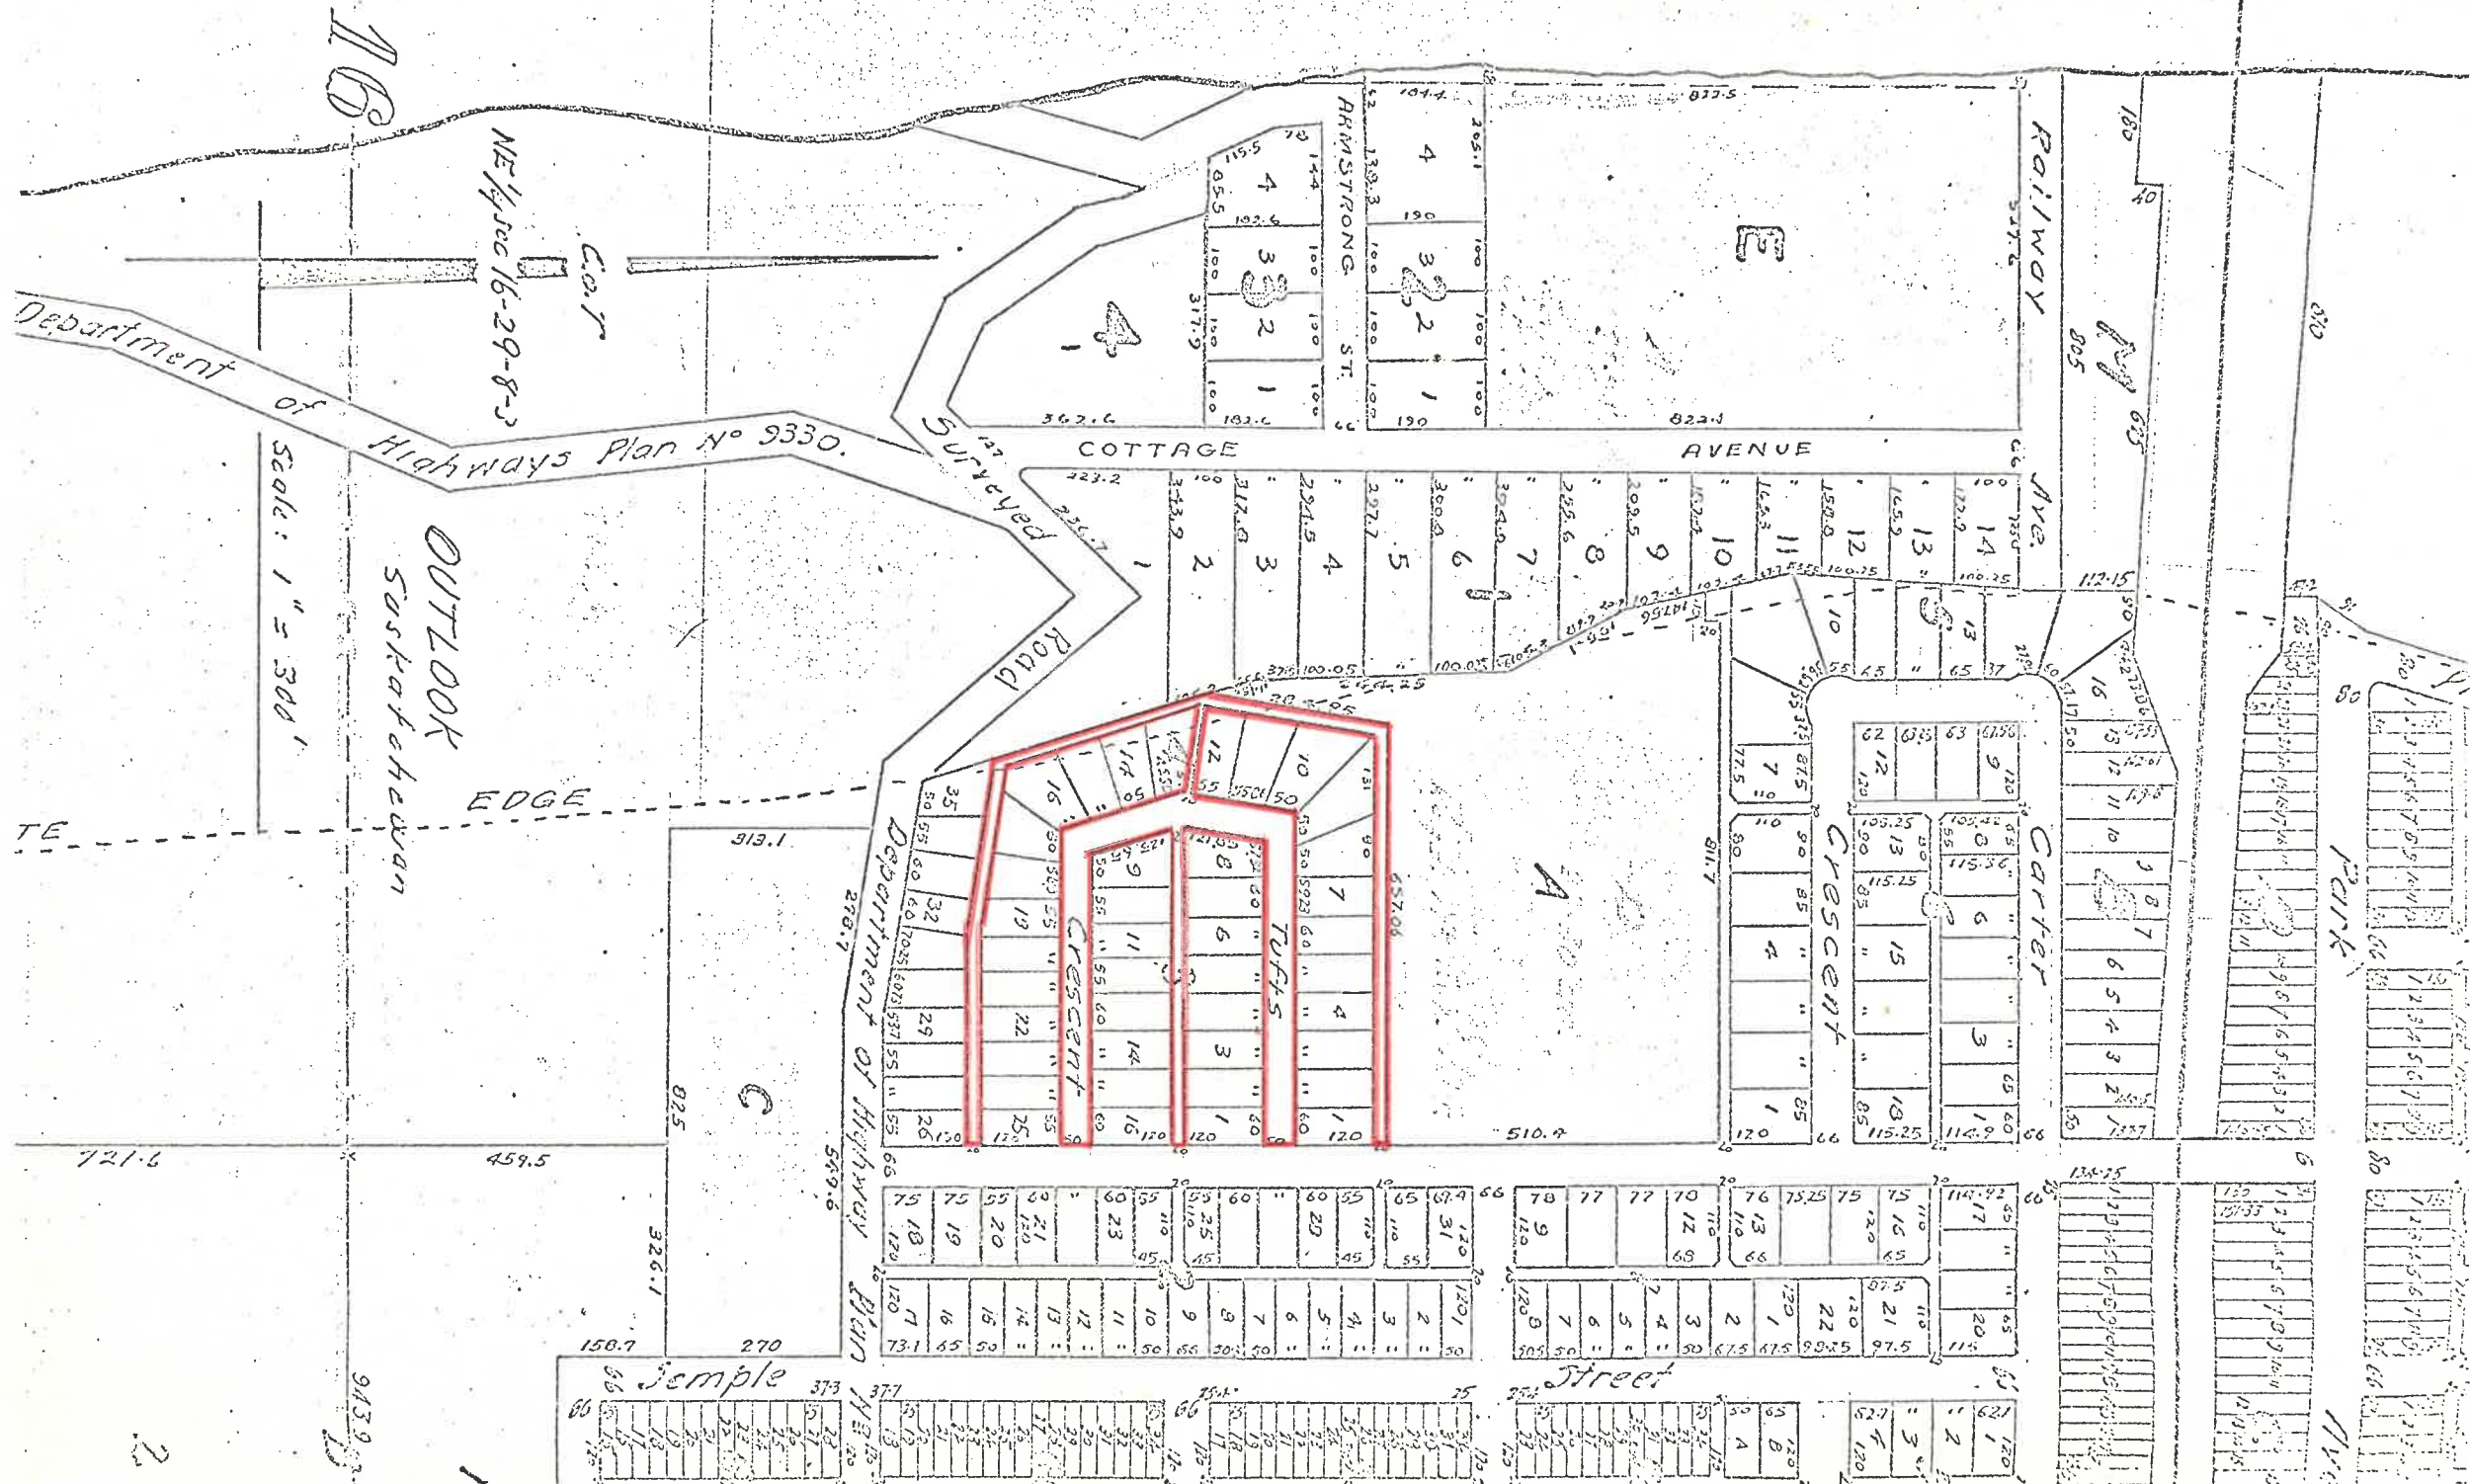

16

NE 1/4 sec 16-29-8-3

C.O.T

Department of Highways Plan No 9330.

Scale: 1" = 300'

OUTLOOK
SASKATCHEWAN

EDGE

SURTCHED ROAD

COTTAGE AVENUE

ARMSTRONG ST.

RAILWAY

CARTER CRESCENT

CRESCENT

TUFTS CRESCENT

JEMPLE STREET

Jemple