


11	4	Urban	Face Drive
12	5	Urban	Urban
13	6	Urban	Urban
14	7	Urban	Urban
15	8	Urban	Urban
16	9	Urban	Urban
17	10	Urban	Urban
18	11	Urban	Urban
19	12	Urban	Urban
20	13	Urban	Urban
21	14	Urban	Urban


Outlook Cemetery

TOWN OF Outlook
IRRIGATION CAPITAL OF SASKATCHEWAN
400 Saskatchewan Ave. West
Outlook, SK S0L 2N0
(306) 867-8663

East Niches (drive aisle side)

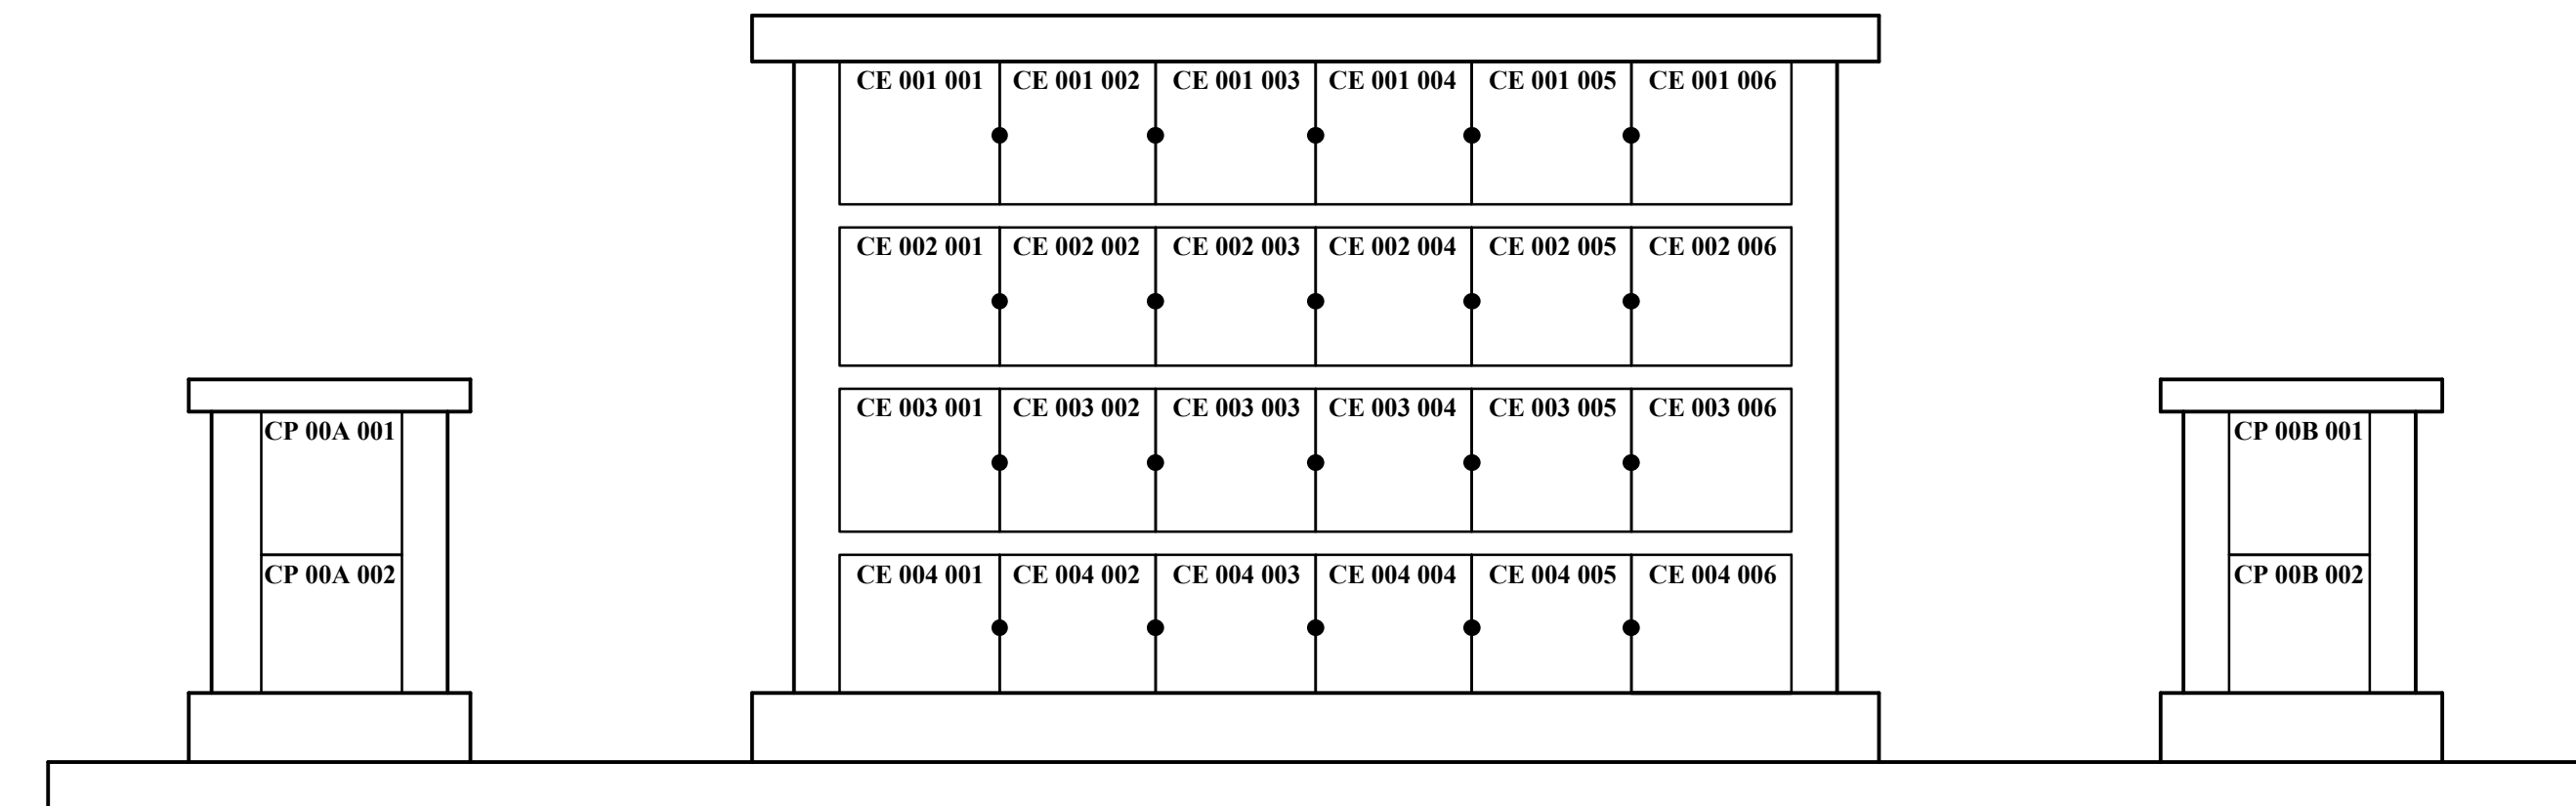


West Niches

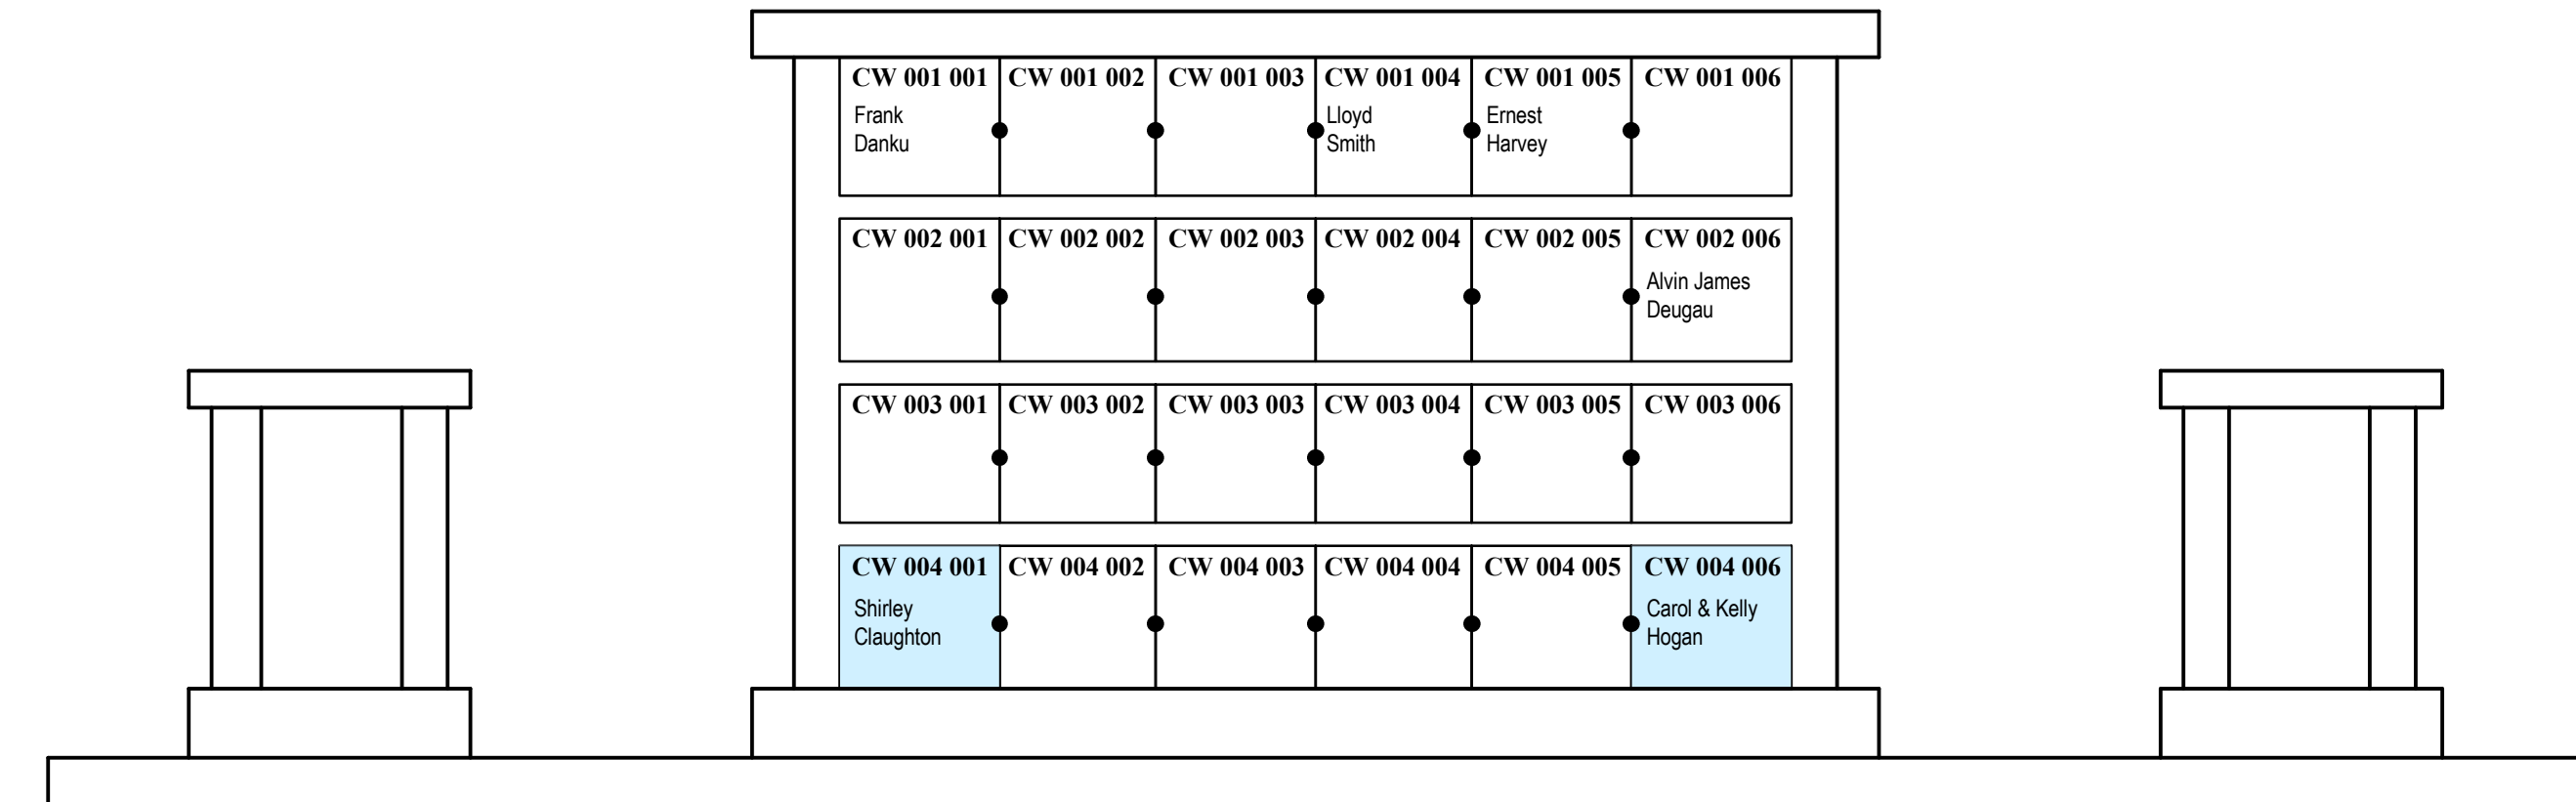

Columbarium Details

Not to Scale

Columbarium (See Detail)

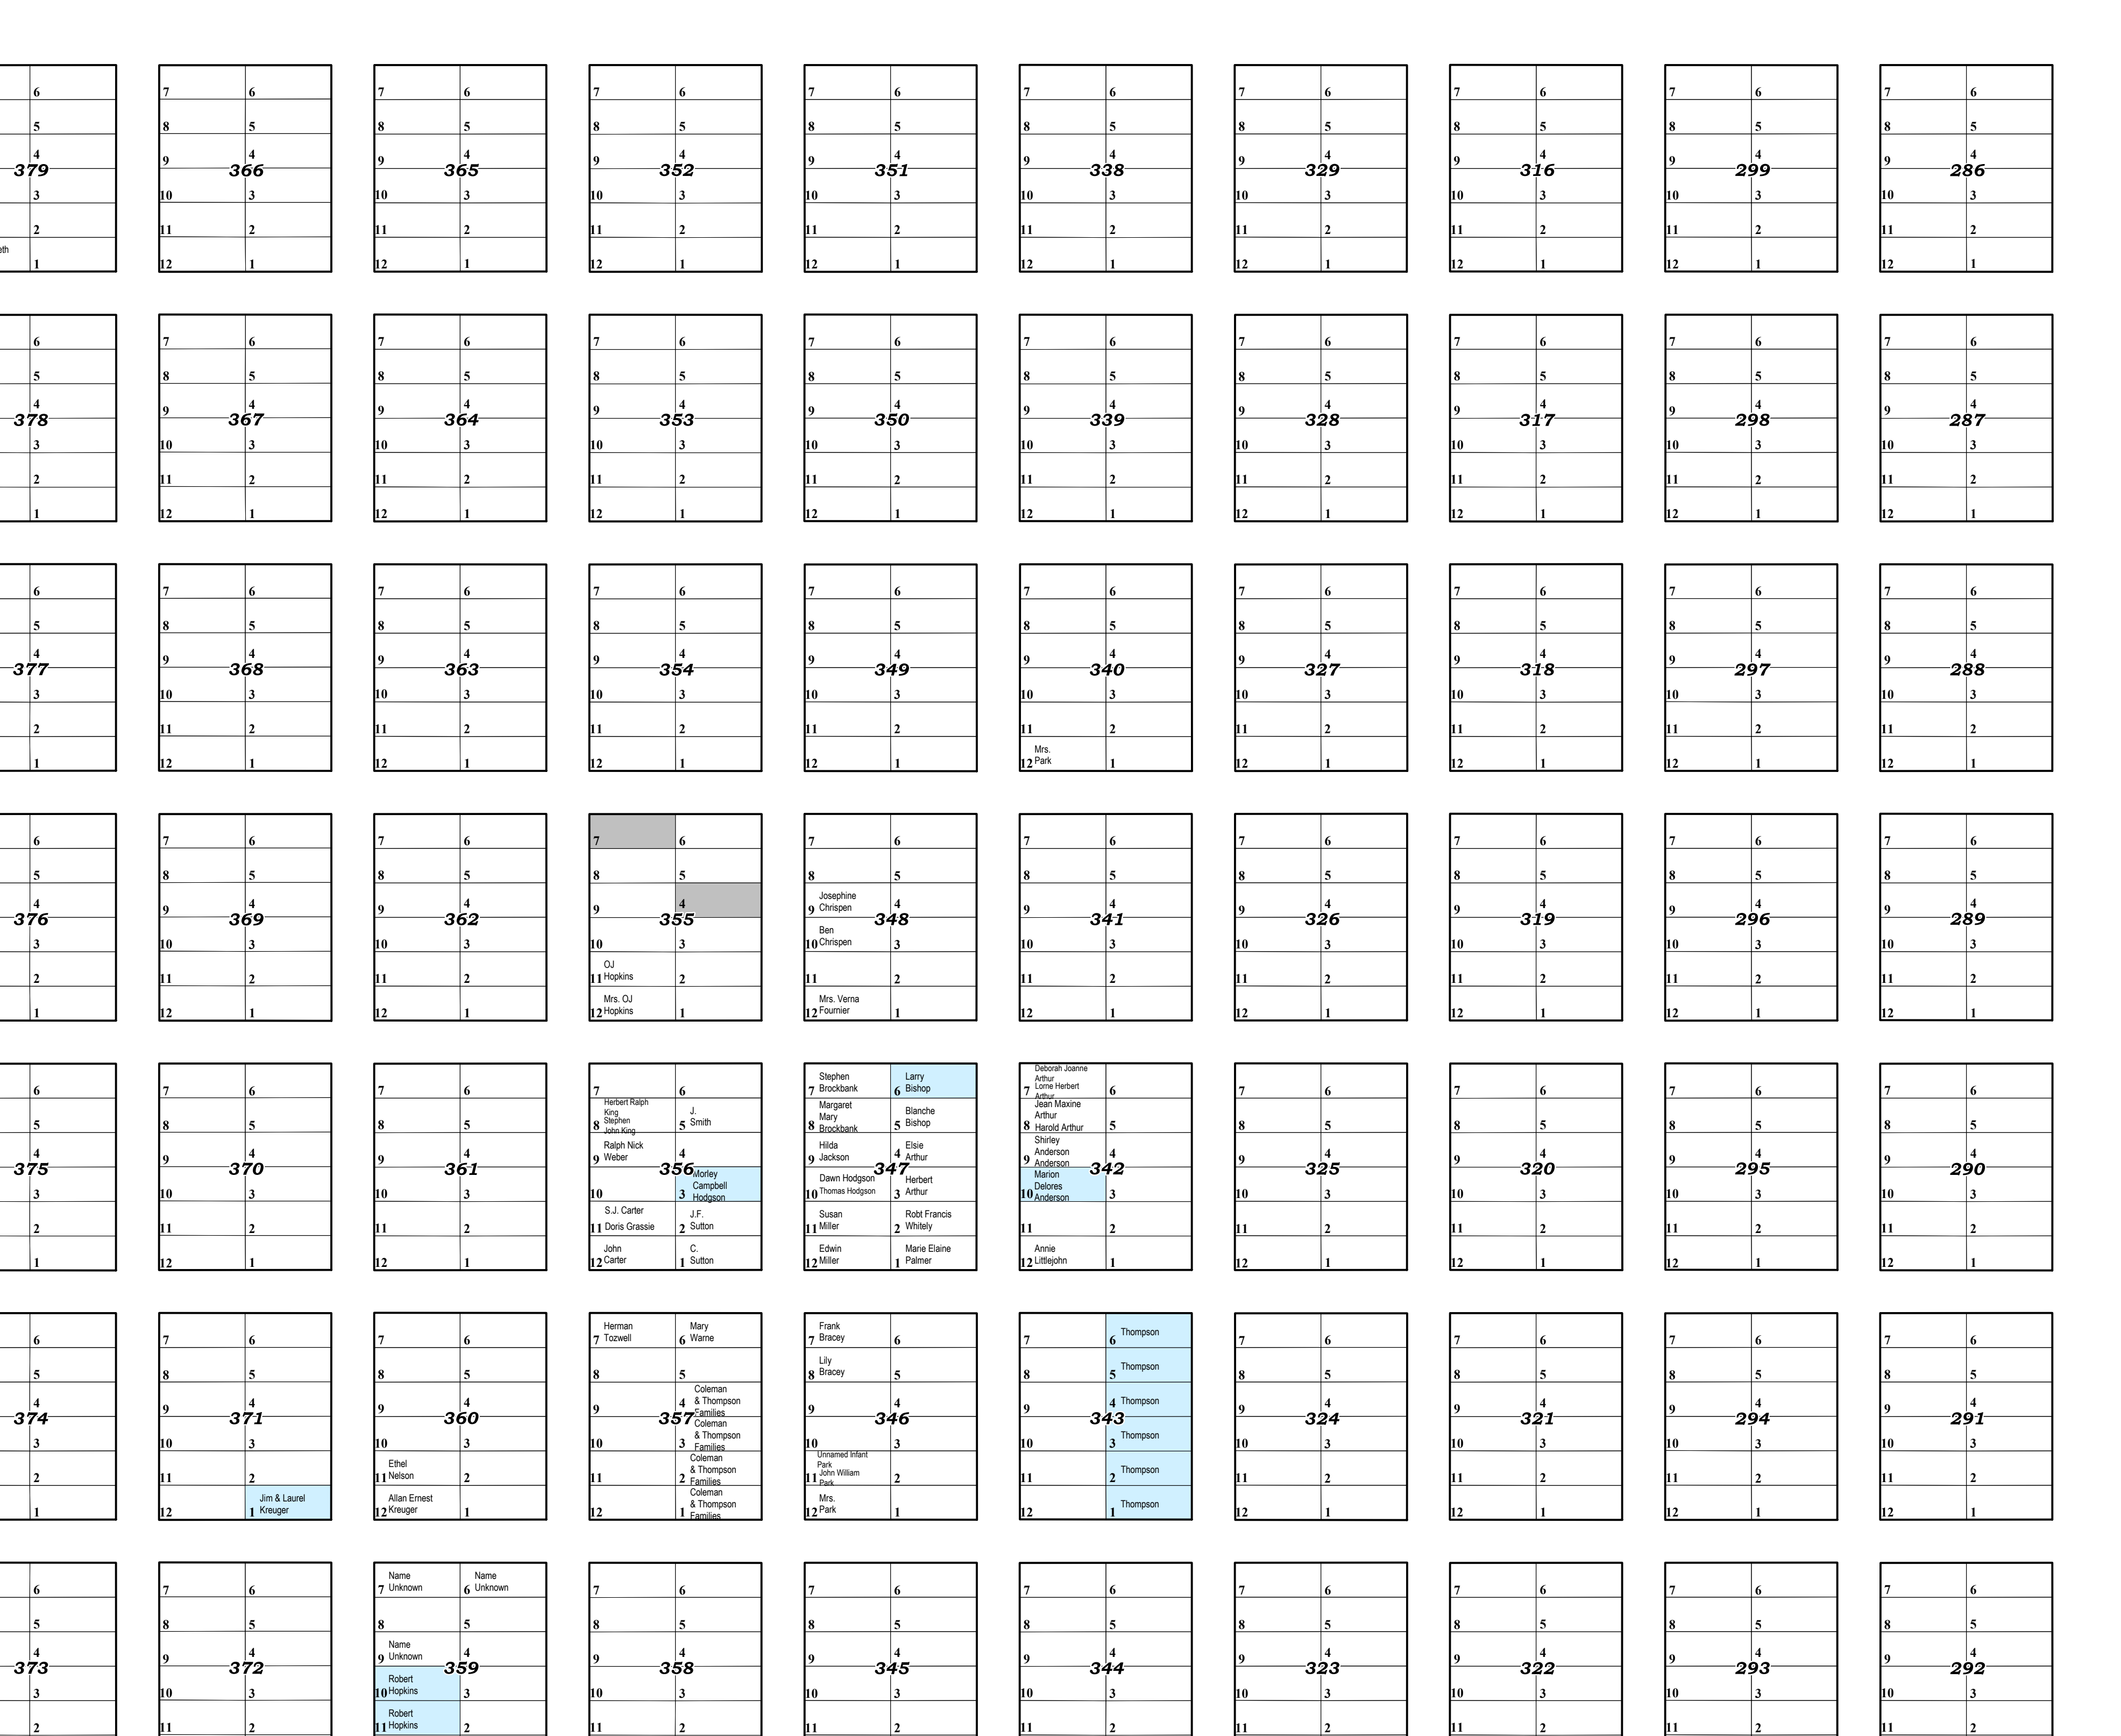

Legend
Indicates Plot is not available for sale
Owner Indicates Plot is sold & reserved by 'Owner'

Note: This cemetery map is for reference only. Please consult a licensed Land Surveyor for legal parcel boundary information.

Prepared by: **MUNISOFT**
Town of Outlook, Saskatchewan
Project: **Outlook Cemetery**
Within the North-West Quarter of Sec 21, Twp 26, Rge 08, W3
Date Printed: November 2022 1" = 12'